
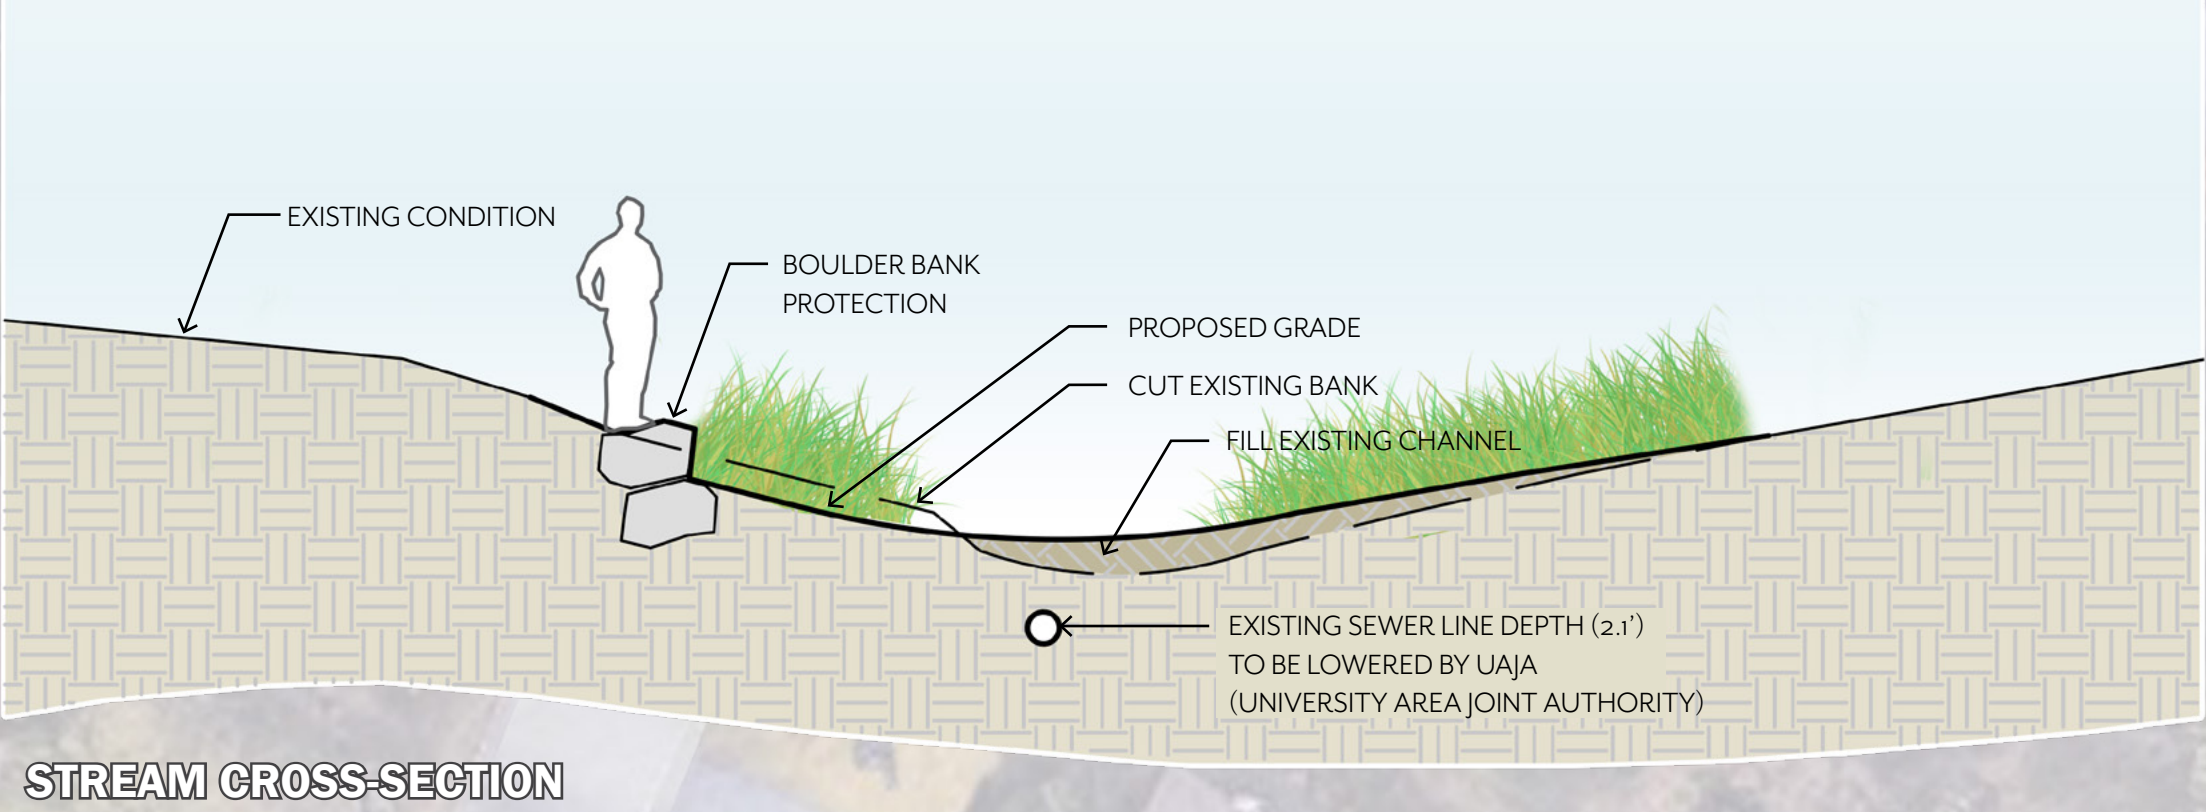
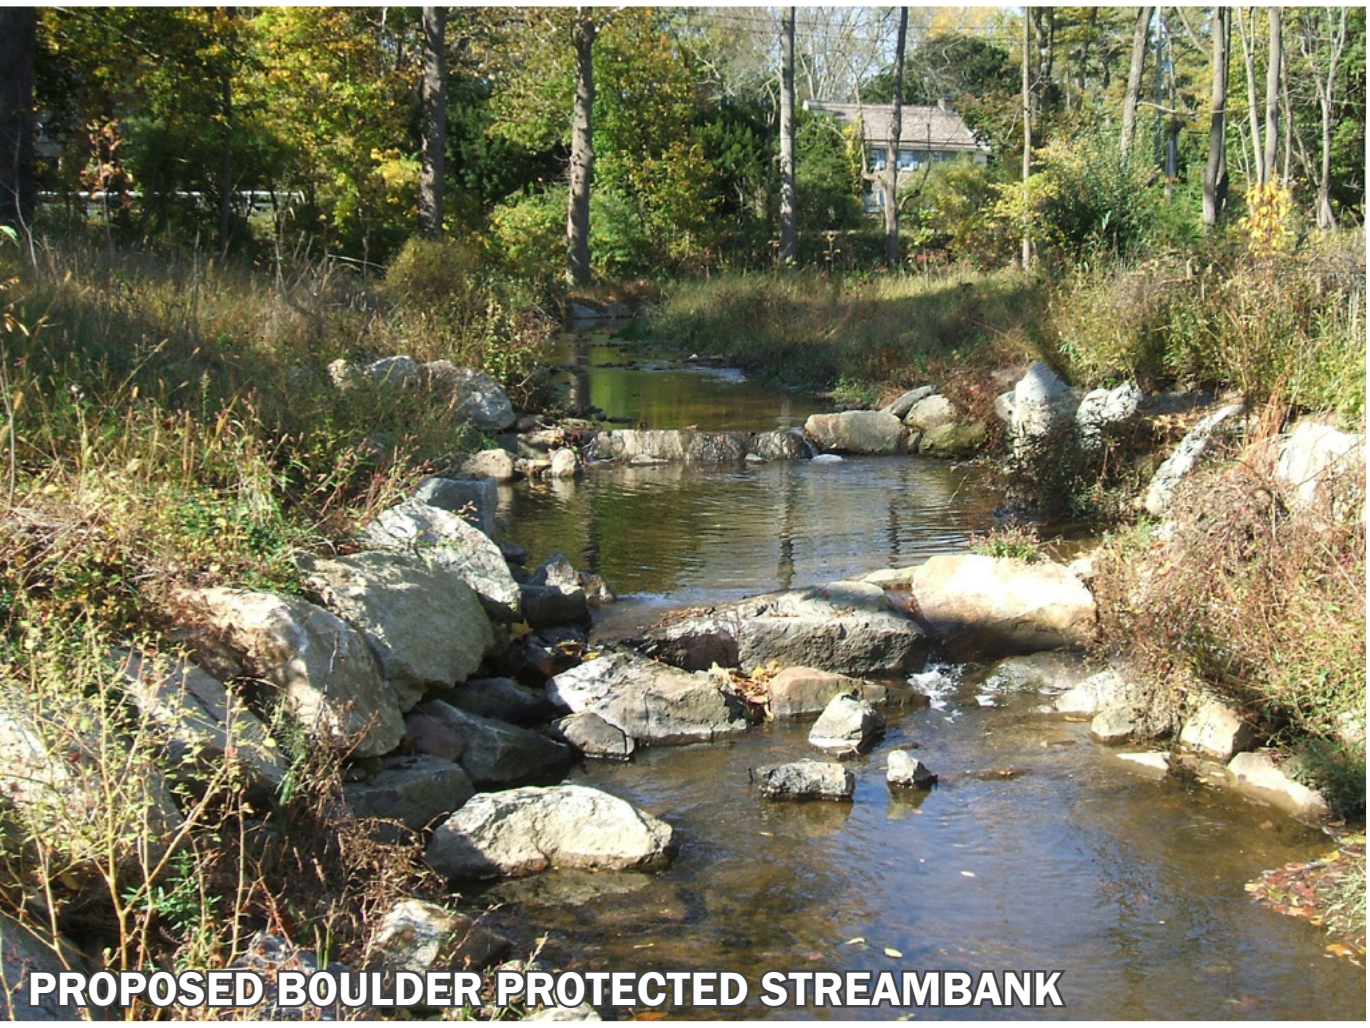


PARK HILLS STREAM RESTORATION

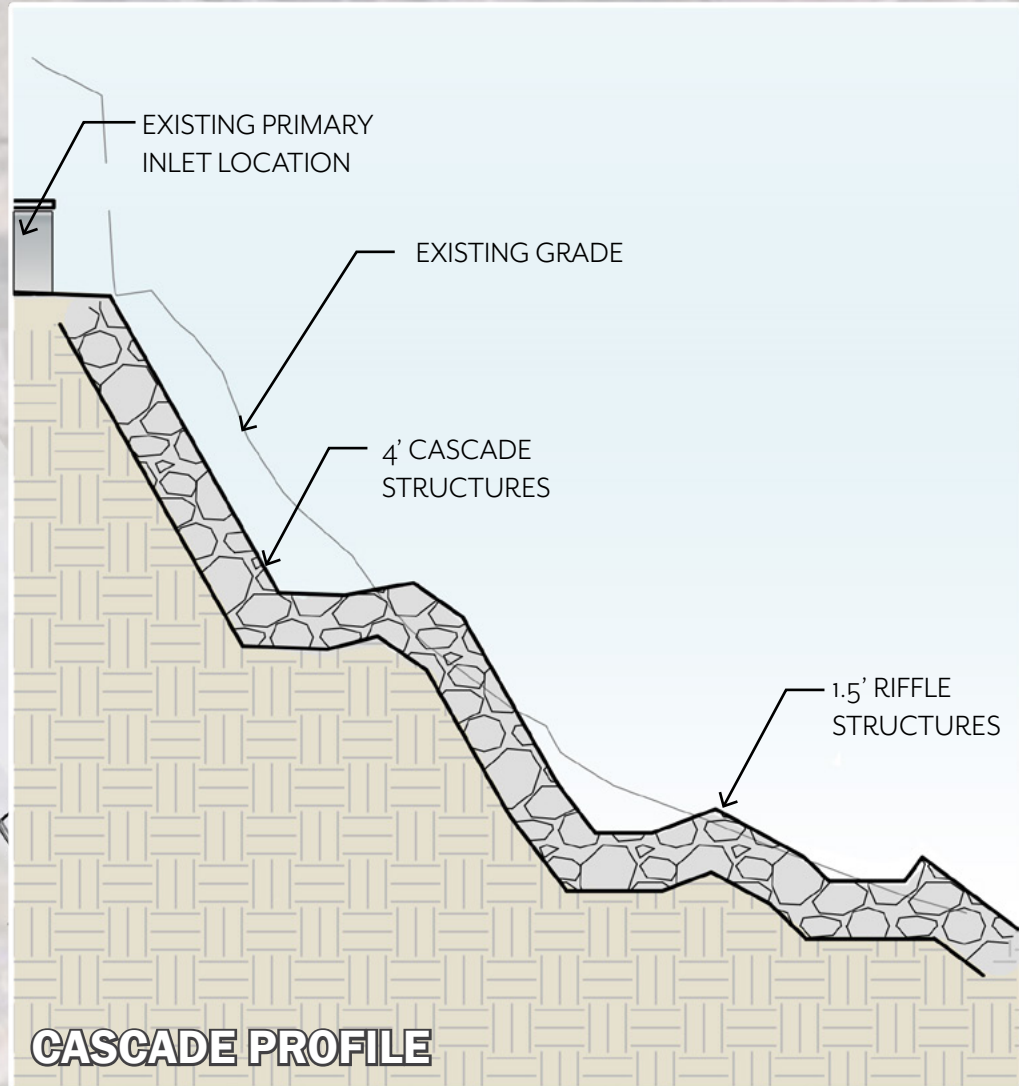

LEGEND

- CASCADE
- RIFFLE
- RIFFLE POOL
- BOULDER WALL
- EXISTING TREE CANOPY
- NATIVE BUFFER PLANTING
- EXISTING SEWERLINE